
NORTH ELEVATION

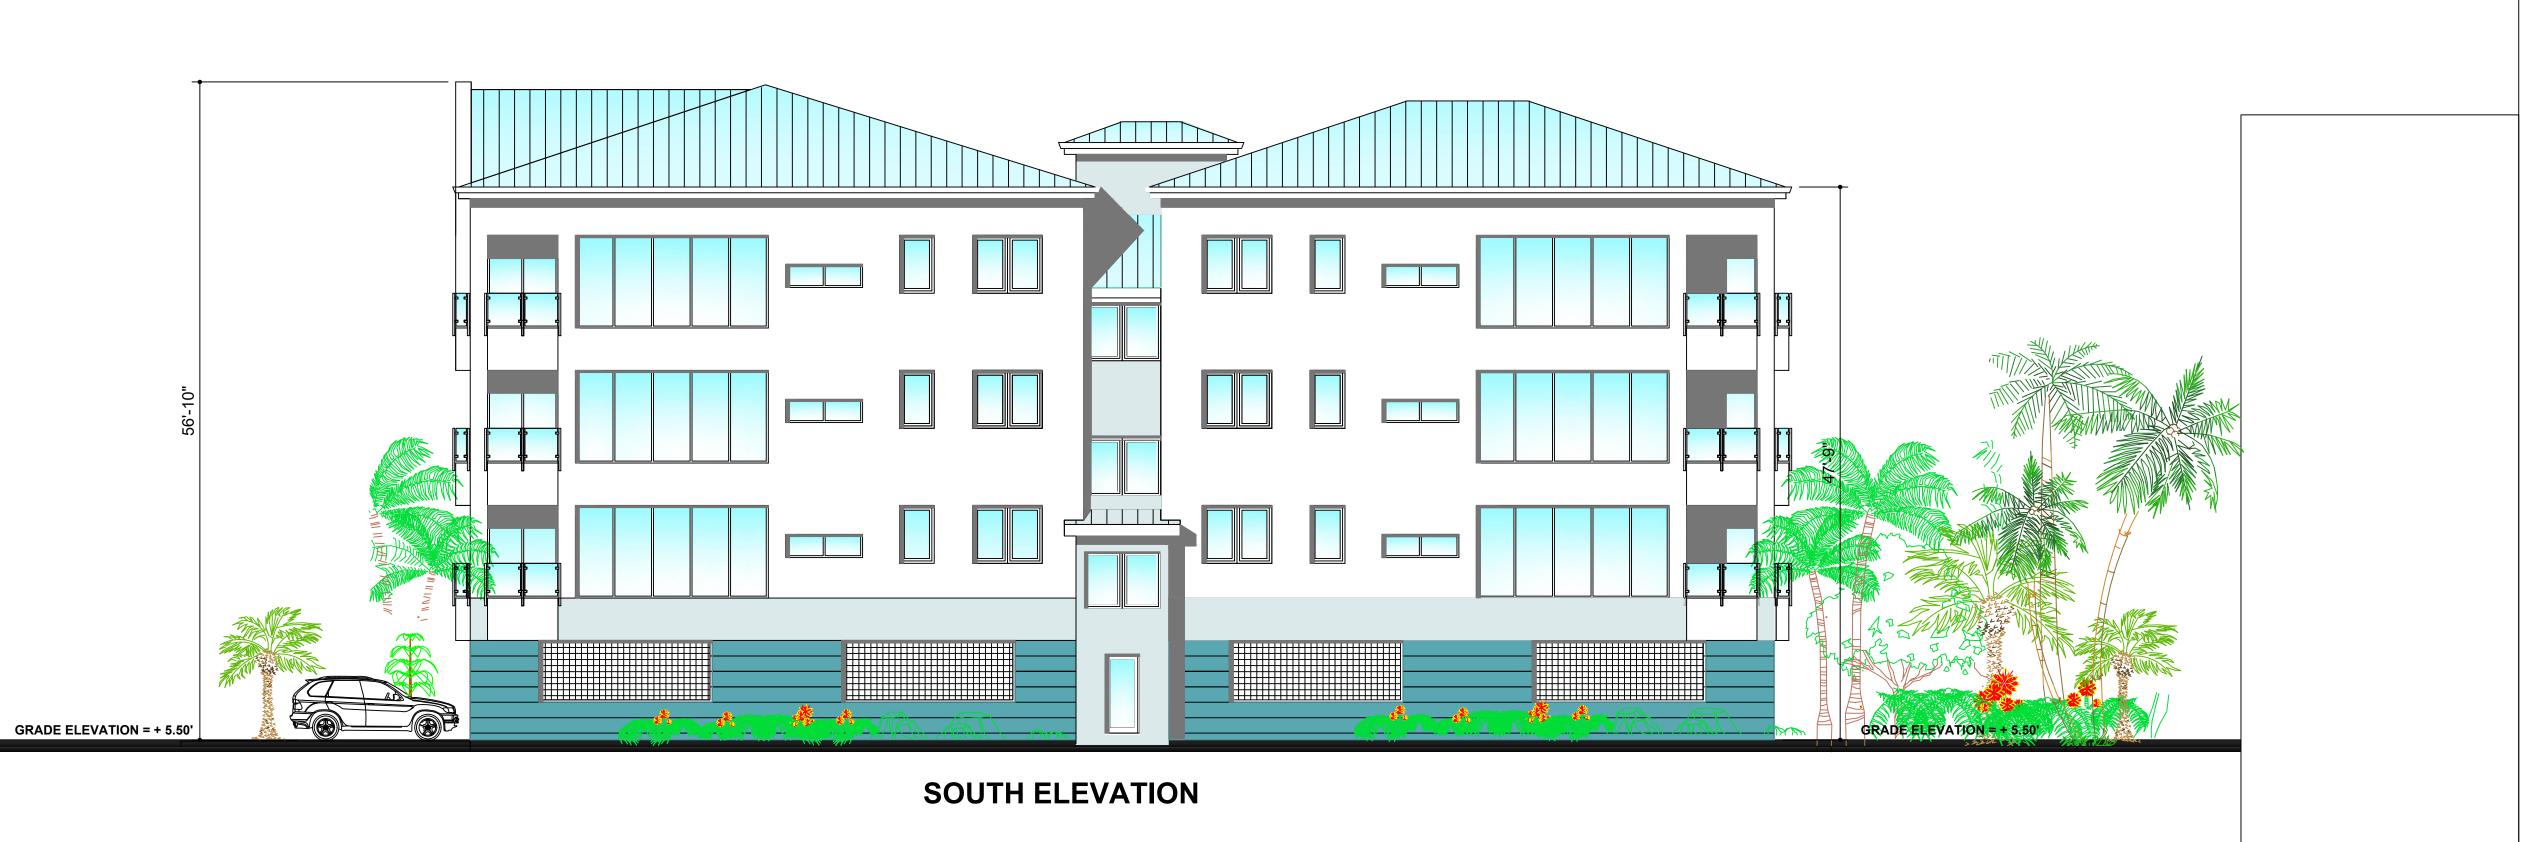

CCS Ltd

ARCHITECTS, PROJECT MANAGEME

ARCHITECTS, PROJECT MANAGEMENT INTERIOR DESIGN CONSTRUCTION MANAGEMENT.

CONSTRUCTION CONTRACT SERVICES LTD.
PO BOX 12065, GEORGE TOWN,
GRAND CAYMAN,
CAYMAN ISLANDS, KY1-1010
PHONE (345) 326-1714
E-MAIL ccsl@candw.ky

THIS DRAWING IS THE EXCLUSIVE PROPERTY OF THE ARCHITECT AND THE REPRODUCTION IN WHOLE OR IN PART IS PROHIBITED WITHOUT PRIOR WRITTEN CONSENT OF THE ARCHITECT.

THE CONTRACTOR IS TO CHECK AND VERIFY ALL LEVELS, DATA AND DIMENSIONS AND TO REPORT ANY DISCREPANCY OR OMISSION TO THE ARCHITECT PRIOR TO CONSTRUCTION.


DRAWINGS ARE NOT TO BE SCALED.

THIS DRAWING IS TO BE READ IN CONJUNCTION WITH STRUCTURAL, MECHANICAL, ELECTRICAL AND PLUMBING AND/ OR ANY OTHER CONSULTANTS DOCUMENTATION AS MAY BE APPLICABLE TO THE ARCHITECT.

I CERTIFY THAT THE DIMENSIONS SHOWN ON THIS DRAWING ARE CORRECT

RAHLE

ROBERT ALLAN, B.ARCH., RIBA, IMAIA, CONSTRUCTION CONTRACT SERVICES, LTD.

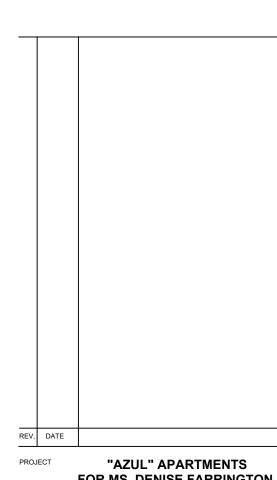

PROJECT "AZUL" APARTMENTS
FOR MS. DENISE FARRINGTON,
POWERY ROAD, WEST BAY,
GRAND CAYMAN

BLOCK: 8A PARCELS: 157

NORTH AND SOUTH ELEVATIONS

PROJECT #

DATE SEPT. 2019

SCALE 1/8" = 1' - 0"

DRAWN BY CCS Ltd. # 500 APR

CHECKED BY CCS Ltd.